


SECTION 1-1  
SCALE 1 : 7.5



CROSS TEE SIZE 25X24X1200MM. (M)  
EchoBloc Tile SIZE 585x585x12.5MM.(M) (ELEPHANT BRAND)  
MAIN RUNNER SIZE 38X24X3600MM. (M)

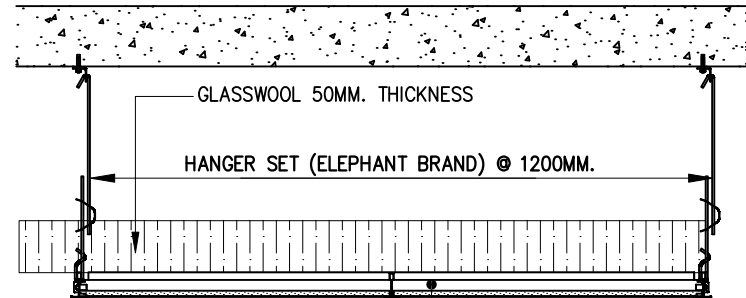

SECTION 2-2  
SCALE 1 : 7.5

CROSS TEE SIZE 25X24X600MM. (M)  
CROSS TEE SIZE 25X24X1200MM. (M)

EchoBloc Tile SIZE 585x585x12.5MM.(M) (ELEPHANT BRAND)

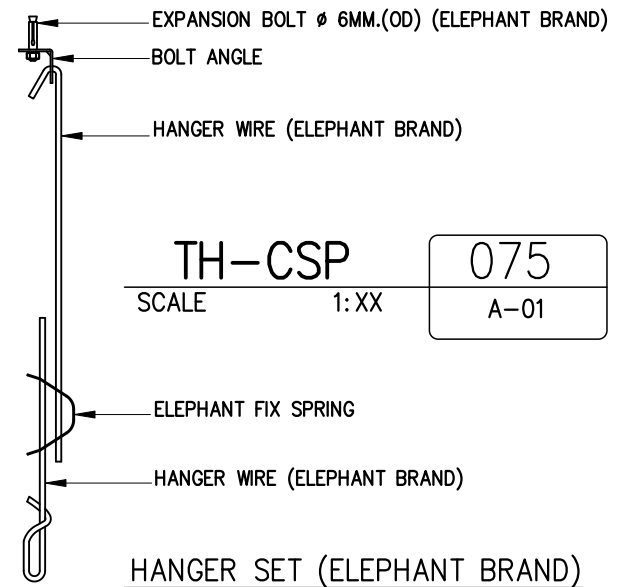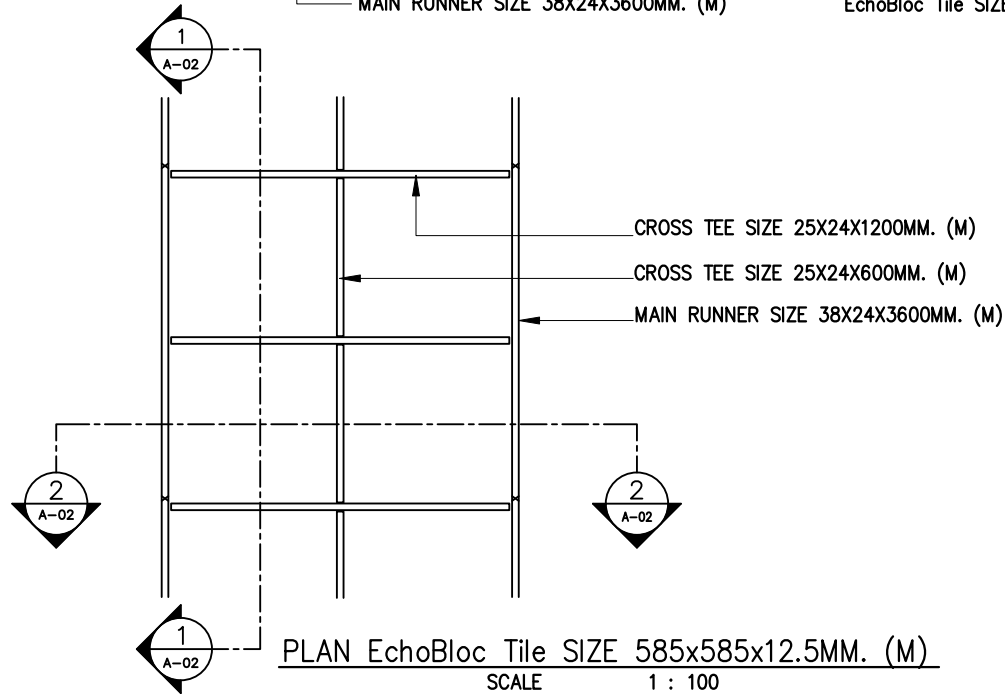


TH-CSP 075  
SCALE 1:XX A-01



ยิปซั่ม  
ตราช้าง

THE SIAM GYPSUM INDUSTRY (SARABURI)  
Pakin Bldg., 5<sup>th</sup> fl., 9 Ratchadapisek Rd.,  
Dindang, Bangkok 10400 THAILAND  
Tel +02 555 0000 www.siamgypsum.com

DIR / FILE : D:\PEERADON\2562\System Test	PROJECT : System Test 2562
DRAWN BY : PEERADON CHAIYAPORNPUJAWEE 14-05-2562	TITLE : PLAN & SECTION ( TH-CSA 076 )
CHECKED BY : Kitsada./ Attaanan./ Non. 14-05-2562	SCALE: 1:8
APPROVAL : Jaturawit Chienwichai 14-05-2562	UNIT: mm
	SHEET NO. A-01
	REV. 00
	A4

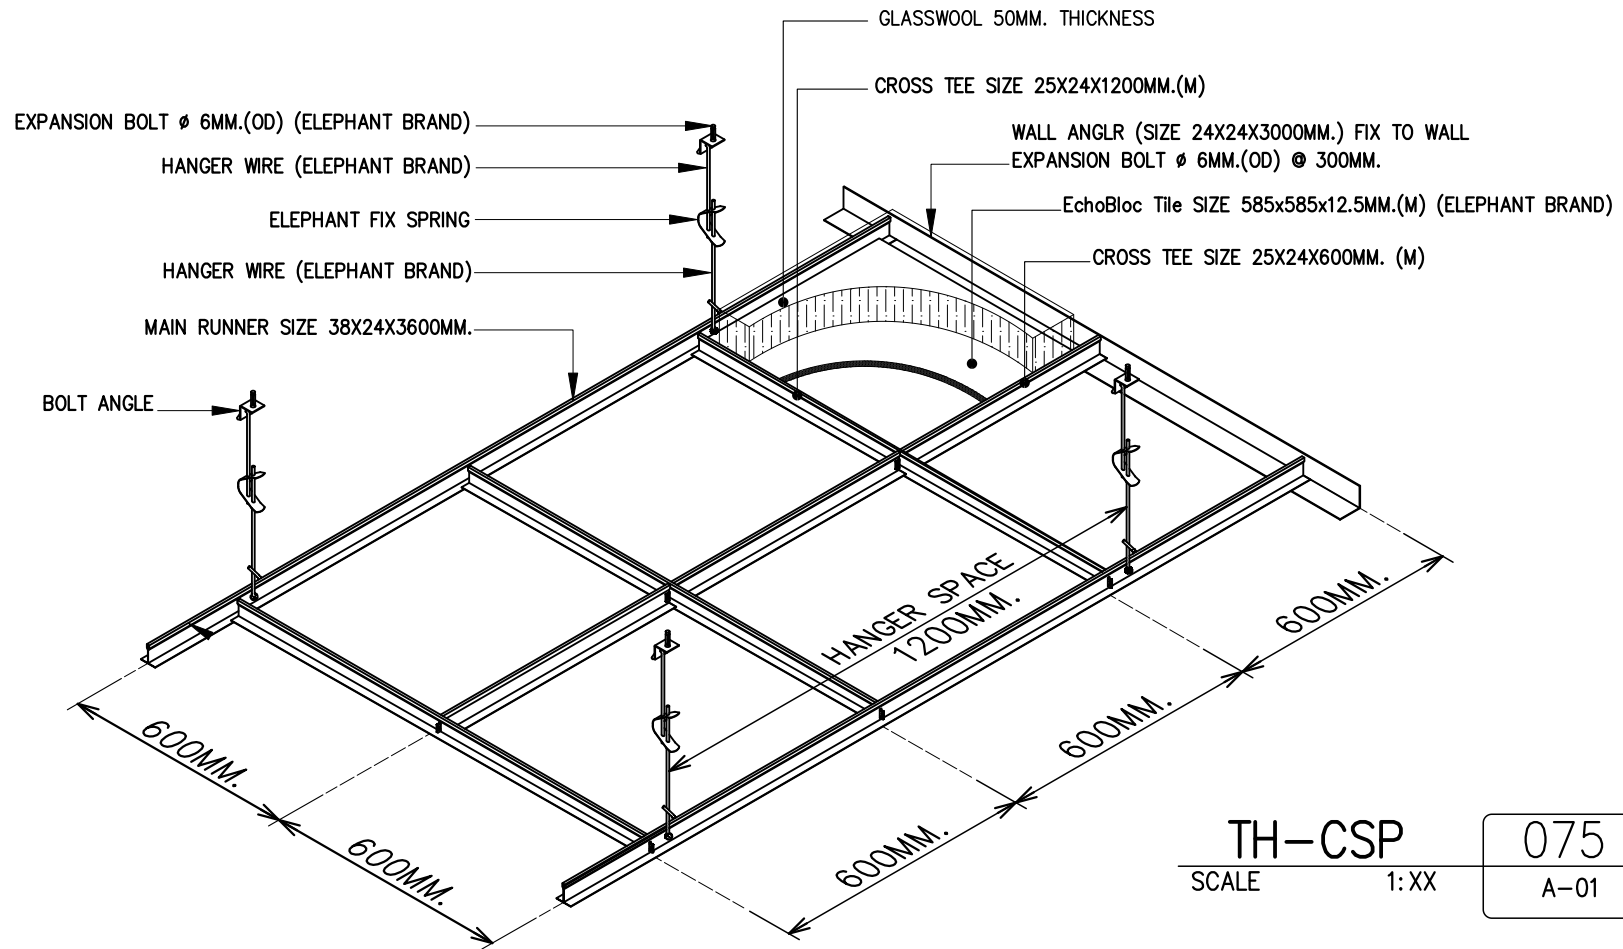

TH-CSP  
SCALE 1:XX

075
A-01

## ISOMETRIC EchoBloc Tile 12.5MM.(M)



ยิปซั่ม  
ตราช้าง

THE SIAM GYPSUM INDUSTRY(SARABURI)  
Pakin Bldg., 5<sup>th</sup> fl., 9 Ratchadapisek Rd.,  
Dindang, Bangkok 10400 THAILAND  
Tel +02 555 0000 www.siamgypsum.com

DIR / FILE : D:\PEERADON\2562\System Test	PROJECT : System Test 2562
DRAWN BY : PEERADON CHAIYAPORNPUAWEE 14-05-2562	TITLE : ISOMETRIC TH-CSA-077
CHECKED BY : Kitsada./ Attaanan./ Non. 14-05-2562	
APPROVAL : Jaturawit Chienwichai 14-05-2562	

SCALE: 1:8	UNIT: mm	SHEET NO. A-01	REV. 00	A4
------------	----------	----------------	---------	----