


# USG BORAL - 1HR FIRE RATED SUSPENDED CEILING SYSTEM


## ISOMETRIC VIEW

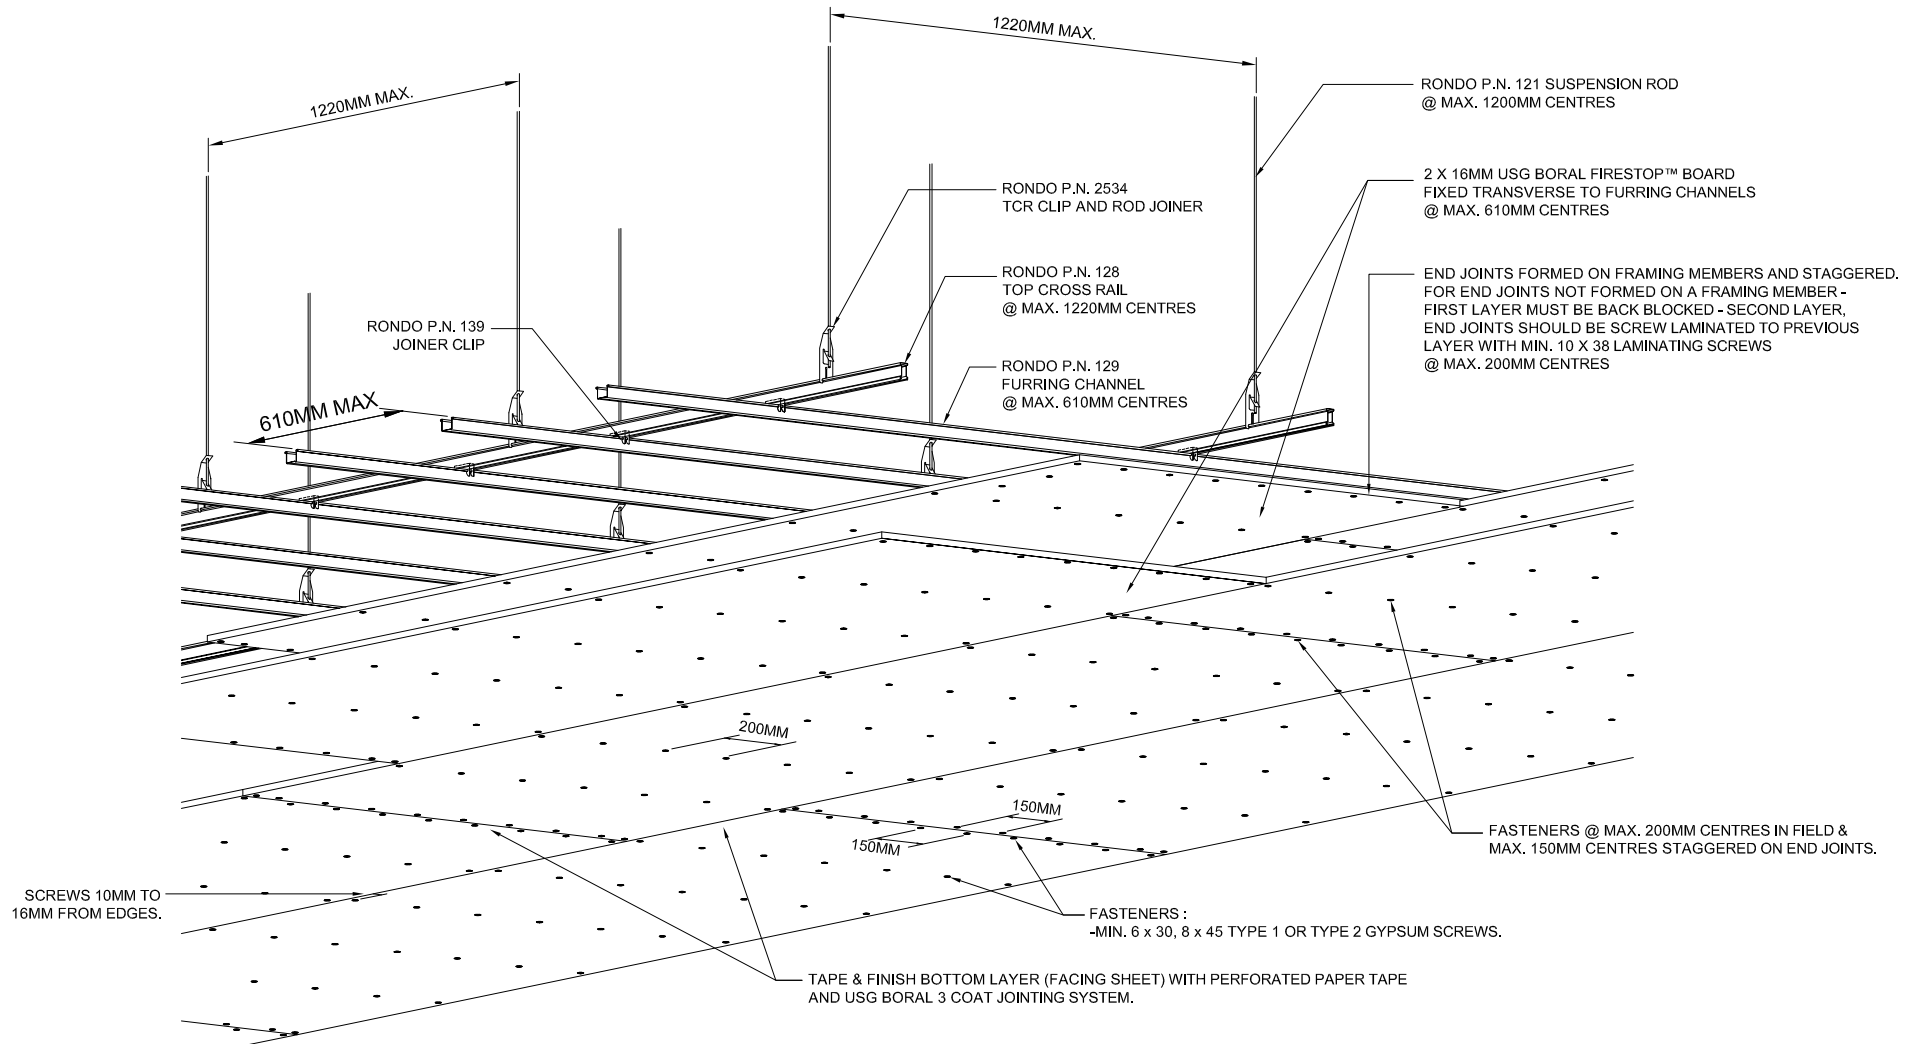

C1 ISOMETRIC VIEW  
NTS

# USG BORAL - 1HR FIRE RATED SUSPENDED CEILING SYSTEM

## SECTION DETAIL

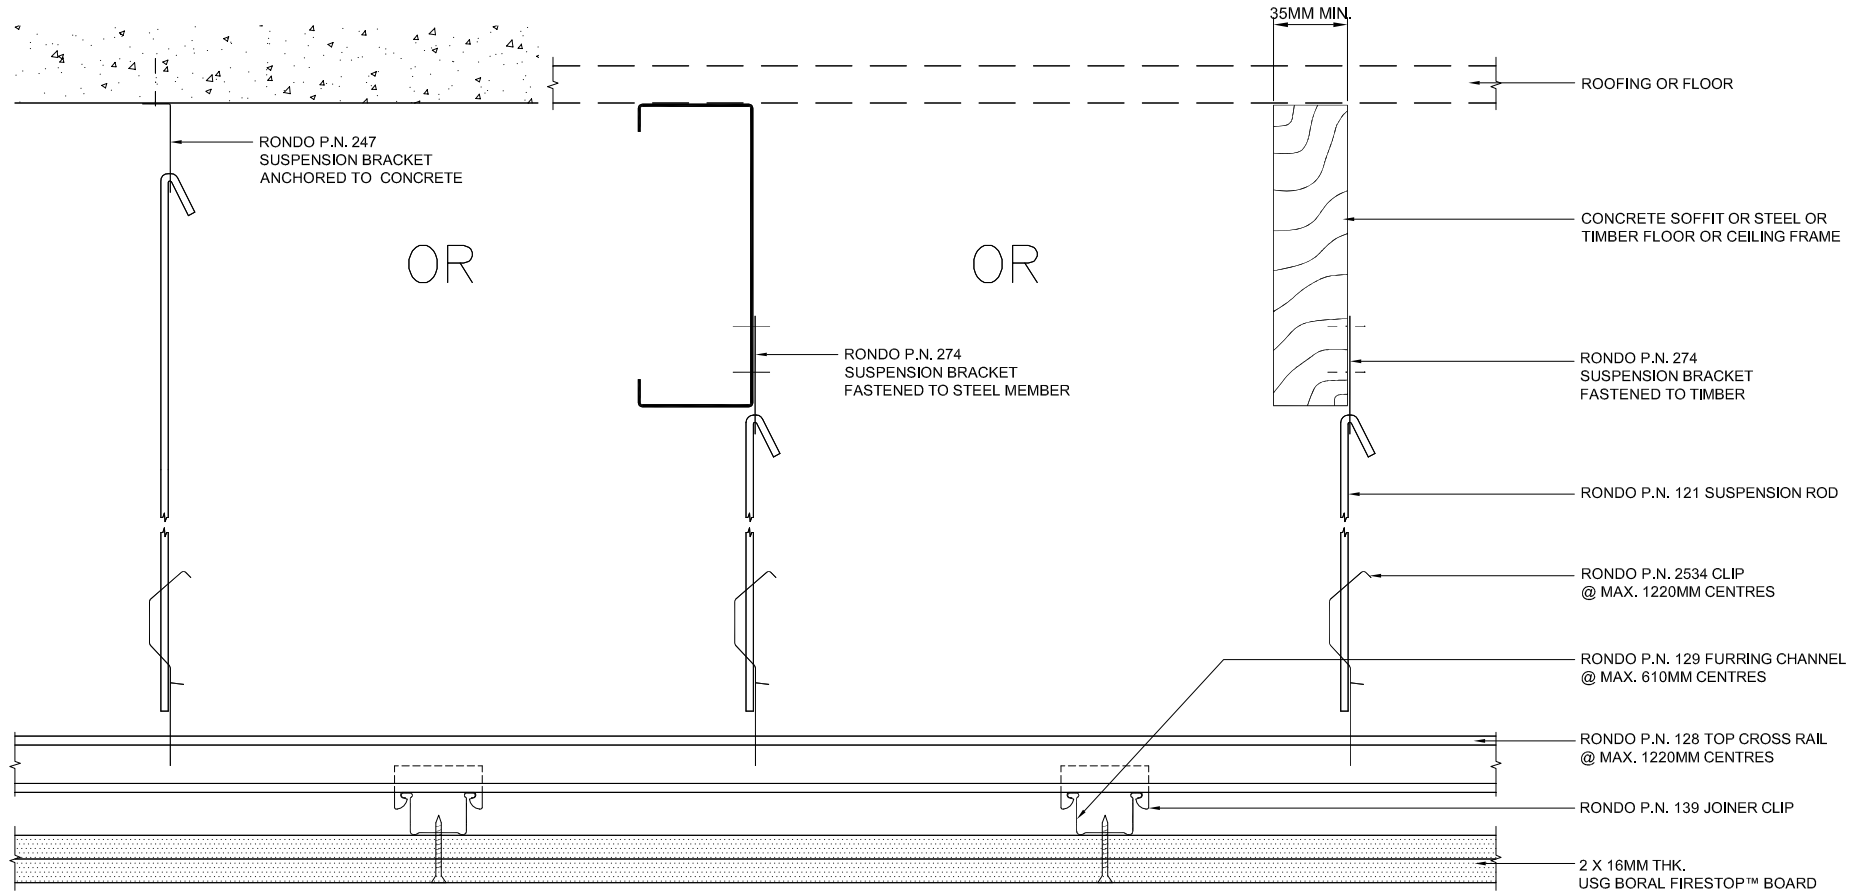

C1a  
NTS  
SUSPENSION CONNECTION  
SECTION DETAIL

# USG BORAL - 1HR FIRE RATED SUSPENDED CEILING SYSTEM

## SECTIONS A-A & B-B

